

DAMAR COURT

1125 Morreene Road, Durham, North Carolina, 27705

AS-BUILT DRAWINGS SUBMITTAL: AUGUST 27, 2019
AS-BUILT DRAWINGS RESUBMITTAL: SEPTEMBER 16, 2019
AS-BUILT DRAWINGS RESUBMITTAL: OCTOBER 14, 2019

OWNER

HOUSING AUTHORITY OF THE CITY OF DURHAM
300 EAST MAIN STREET
P.O. BOX 1726
DURHAM, NC 27702
PHONE: 919-683-1551 EXT. 7250
CONTACT: MEREDITH DAYE

CONSULTANTS:

LANDSCAPE ARCHITECT:
COULTER JEWELL THAMES PA
111 WEST MAIN STREET
DURHAM, NC 27701
PHONE: 919-682-0368
CONTACT: ANDREW PORTER


CIVIL ENGINEER:
COULTER JEWELL THAMES PA
111 WEST MAIN STREET
DURHAM, NC 27701
PHONE: 919-682-0368
CONTACT: PRESTON ROYSTER

ARCHITECT:
DTW ARCHITECTS & PLANNERS, INC
229 N GREGSON STREET
DURHAM, NC 27701
PHONE: 919-317-4020
CONTACT: ROBERT SOTOLONGO

MEP:
EDMONDSON ENGINEERS
1920 HIGHWAY 54
SUITE 700
DURHAM, NC 27713
PHONE: 919-544-1936
CONTACT: DARRIN HESTER

VICINITY MAP

NO SCALE

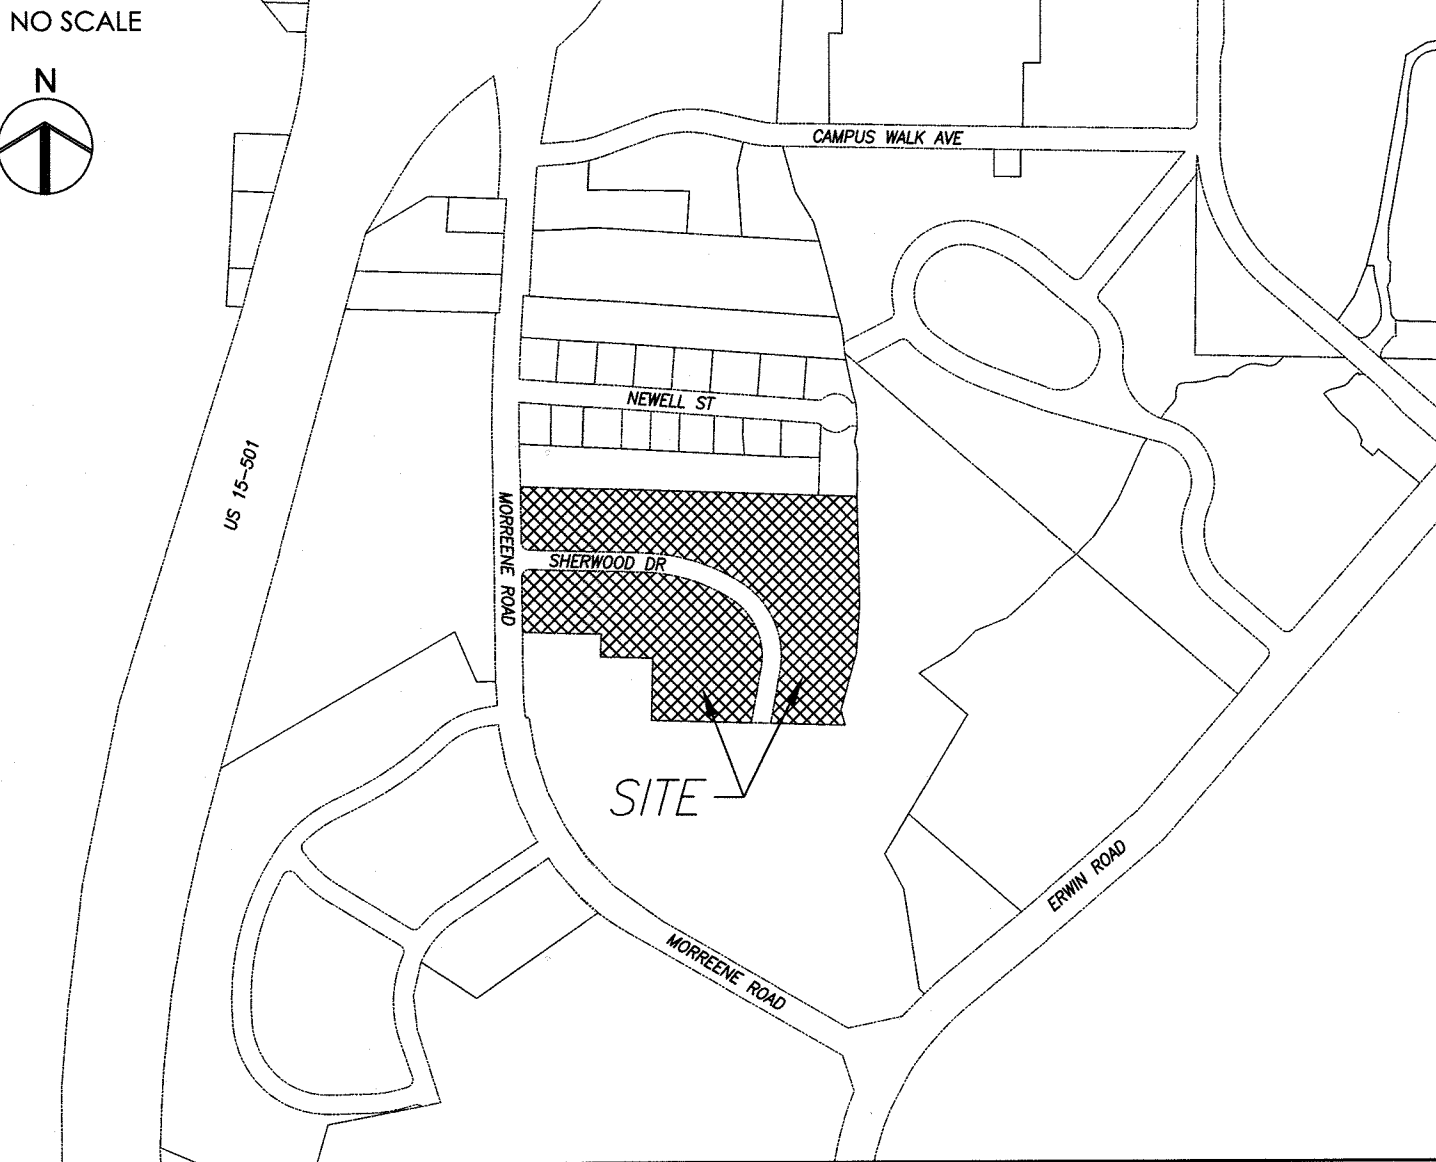


LIST OF SHEETS

AB-0.0 COVER SHEET
UTILITY AND STORM DRAIN AS-BUILT

APPROVAL STAMPS

SITE PLAN CASE #: D1500359

P.I.D. 125295
P.I.N. 0812-18-31-8298

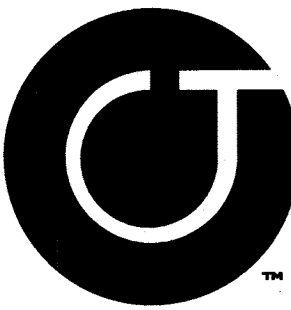


Coulter
Jewell
Thames PA

111 West Main Street
Durham, N.C. 27701
p 919.682.0368
f 919.688.5646
www.cjtpa.com

NC BOARD OF EXAMINERS FOR
ENGINEERS AND SURVEYORS
LIC# C-1209

NC BOARD OF LANDSCAPE
ARCHITECTS LIC#C-104

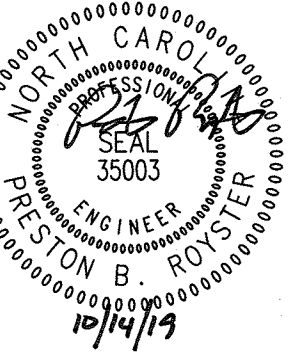

Project

DAMAR COURT

1125 MORREENE RD.
DURHAM NC, 27705

DURHAM COUNTY NC

P.I.D. 125295
P.I.N. 0812-18-31-8298

Job Number 1555

Drawn PBR, JCJ
Checked PBR, JSA
Date 08/27/2019
Revisions 09/16/2019
10/14/2019

AS-BUILT
DRAWINGS

Sheet Title

COVER
SHEET

Sheet Number

AB-0.0